


10

10

10

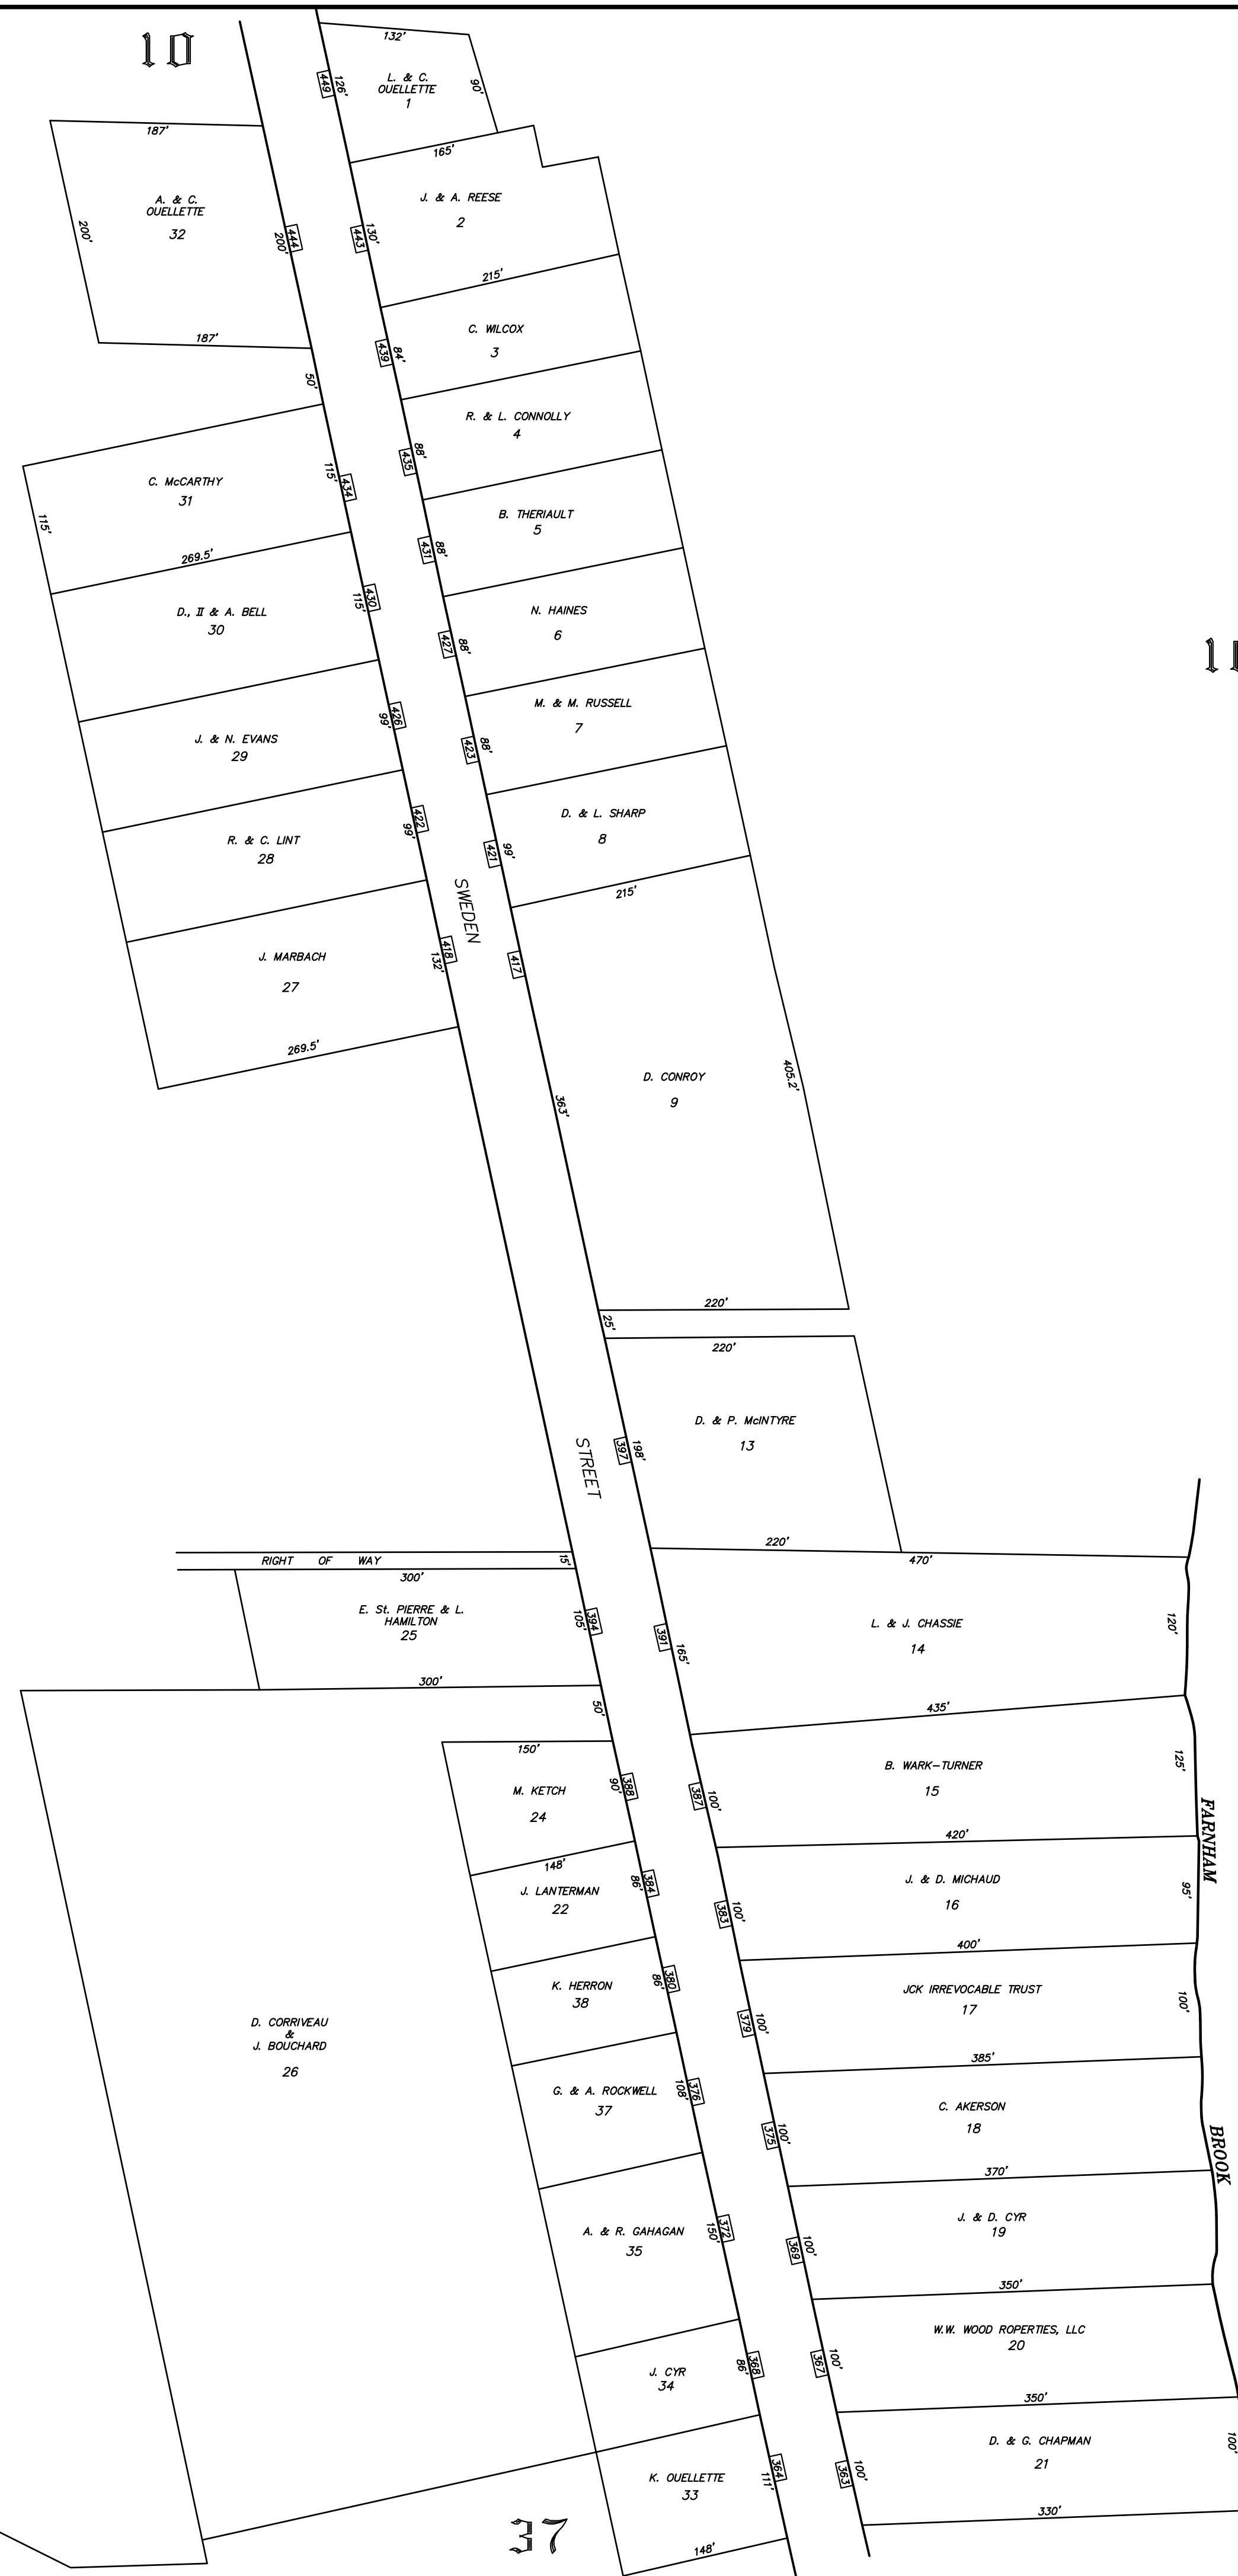

PARCEL NUMBERS ----- 1

ADJACENT MAPS ----- 2

MATCH LINES -----

ORIGINAL LOT NUMBERS ----- 86

STREET NUMBERS ----- 840

FOR ASSESMENT PURPOSES  
Not to be used for Conveyances

**PROPERTY MAP**  
City of Caribou  
Aroostook County, Maine

PREPARED BY JAMES W. SEWALL CO.  
REVISED APRIL 1, 2022  
REVISED BY BLACKSTONE LAND SURVEYING, P.A.  
Scale: 1" = 100'

PLAN DATED APRIL 1, 1986  
PLAN RECORDED SOUTHERN AROOSTOOK  
REGISTRY OF DEEDS, HOULTON, MAINE  
DEC. 22, 1986, PLAN BOOK 37, PAGE 62-A